


PROPOSED FRONT ELEVATION

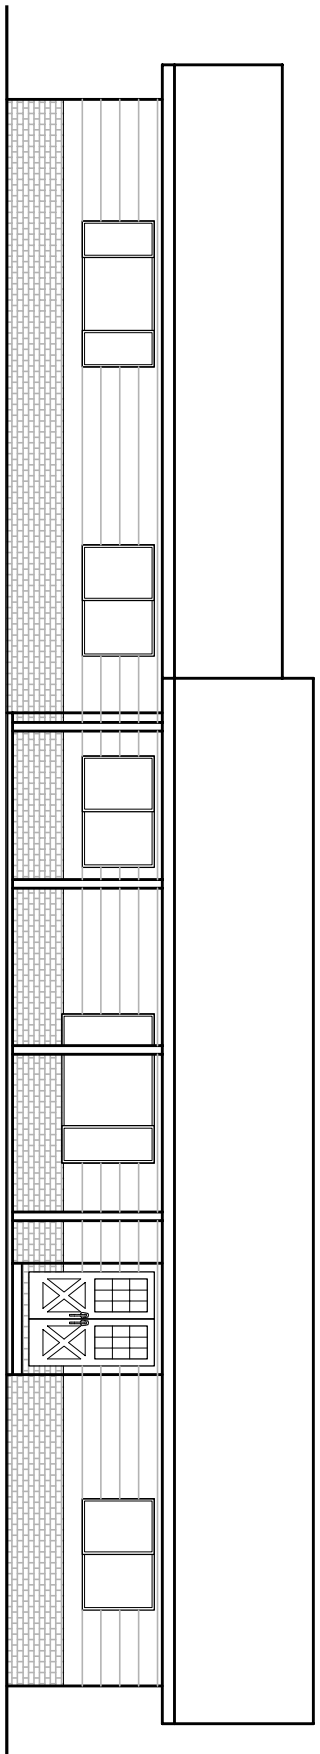

EXISTING FRONT ELEVATION